

PREPARED FOR:



1088 Sansome St.
 San Francisco, California 94111

REVISIONS:



#	DATE	COMMENT

- LEGEND:**
- PRIMARY DESIGN - PRIMARY TURBINE LOCATION
 - XX PRIMARY DESIGN- PRIMARY TURBINE NUMBER
 - PRIMARY DESIGN - PROPOSED ACCESS ROAD
 - PRIMARY DESIGN - ALTERNATE ACCESS ROAD
 - ASPHALT DELIVERY ROUTE
 - GRAVEL DELIVERY ROUTE
 - STATE ROAD
 - EXISTING ROADS
 - EXISTING RAIL ROAD
 - CRANE PATH
 - COUNTY BOUNDARY
 - TOWNSHIP BOUNDARY

ITEM	QUANTITY
INFILL INTERSECTION IMPROVEMENT	18
JUGHANDLE INTERSECTION IMPROVEMENT	8
INFILL INTERSECTION IMPROVEMENT (ADDITIONAL LAND CONTROL REQUIRED)	1
JUGHANDLE INTERSECTION IMPROVEMENT (ADDITIONAL LAND CONTROL REQUIRED)	0
BRIDGE CROSSINGS	13
RAIL CROSSINGS	2
LENGTH OF ASPHALT ROADS USED	20.4 MILES
LENGTH OF GRAVEL ROADS USED	18.5 MILES
LENGTH OF STATE ROADS USED	10.1 MILES

Type	Township/County	Miles
Wind	Broughton	0.4
Wind	Dwight	8.7
Wind	Round Grove	25.8
Wind	Livingston (county)	4
Total		38.9
Number of Turning radii NOT on leased land		1

State Road	miles
IL-47	0.4
SR 17	22
IL-115	9.5
Total	31.9

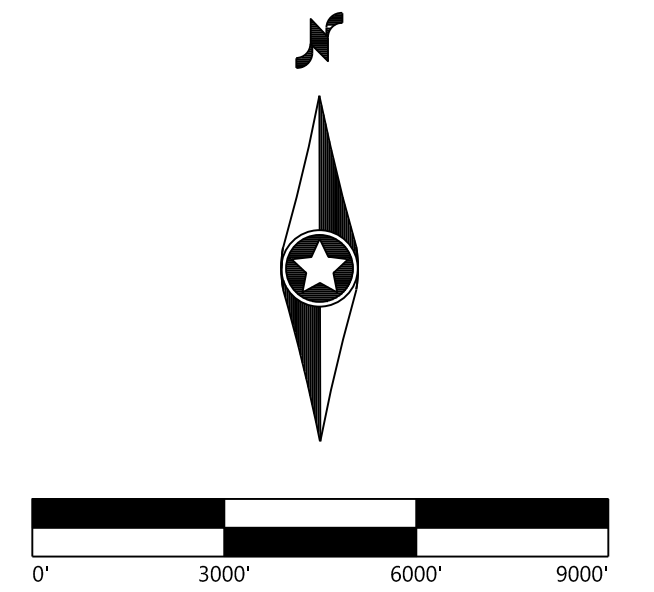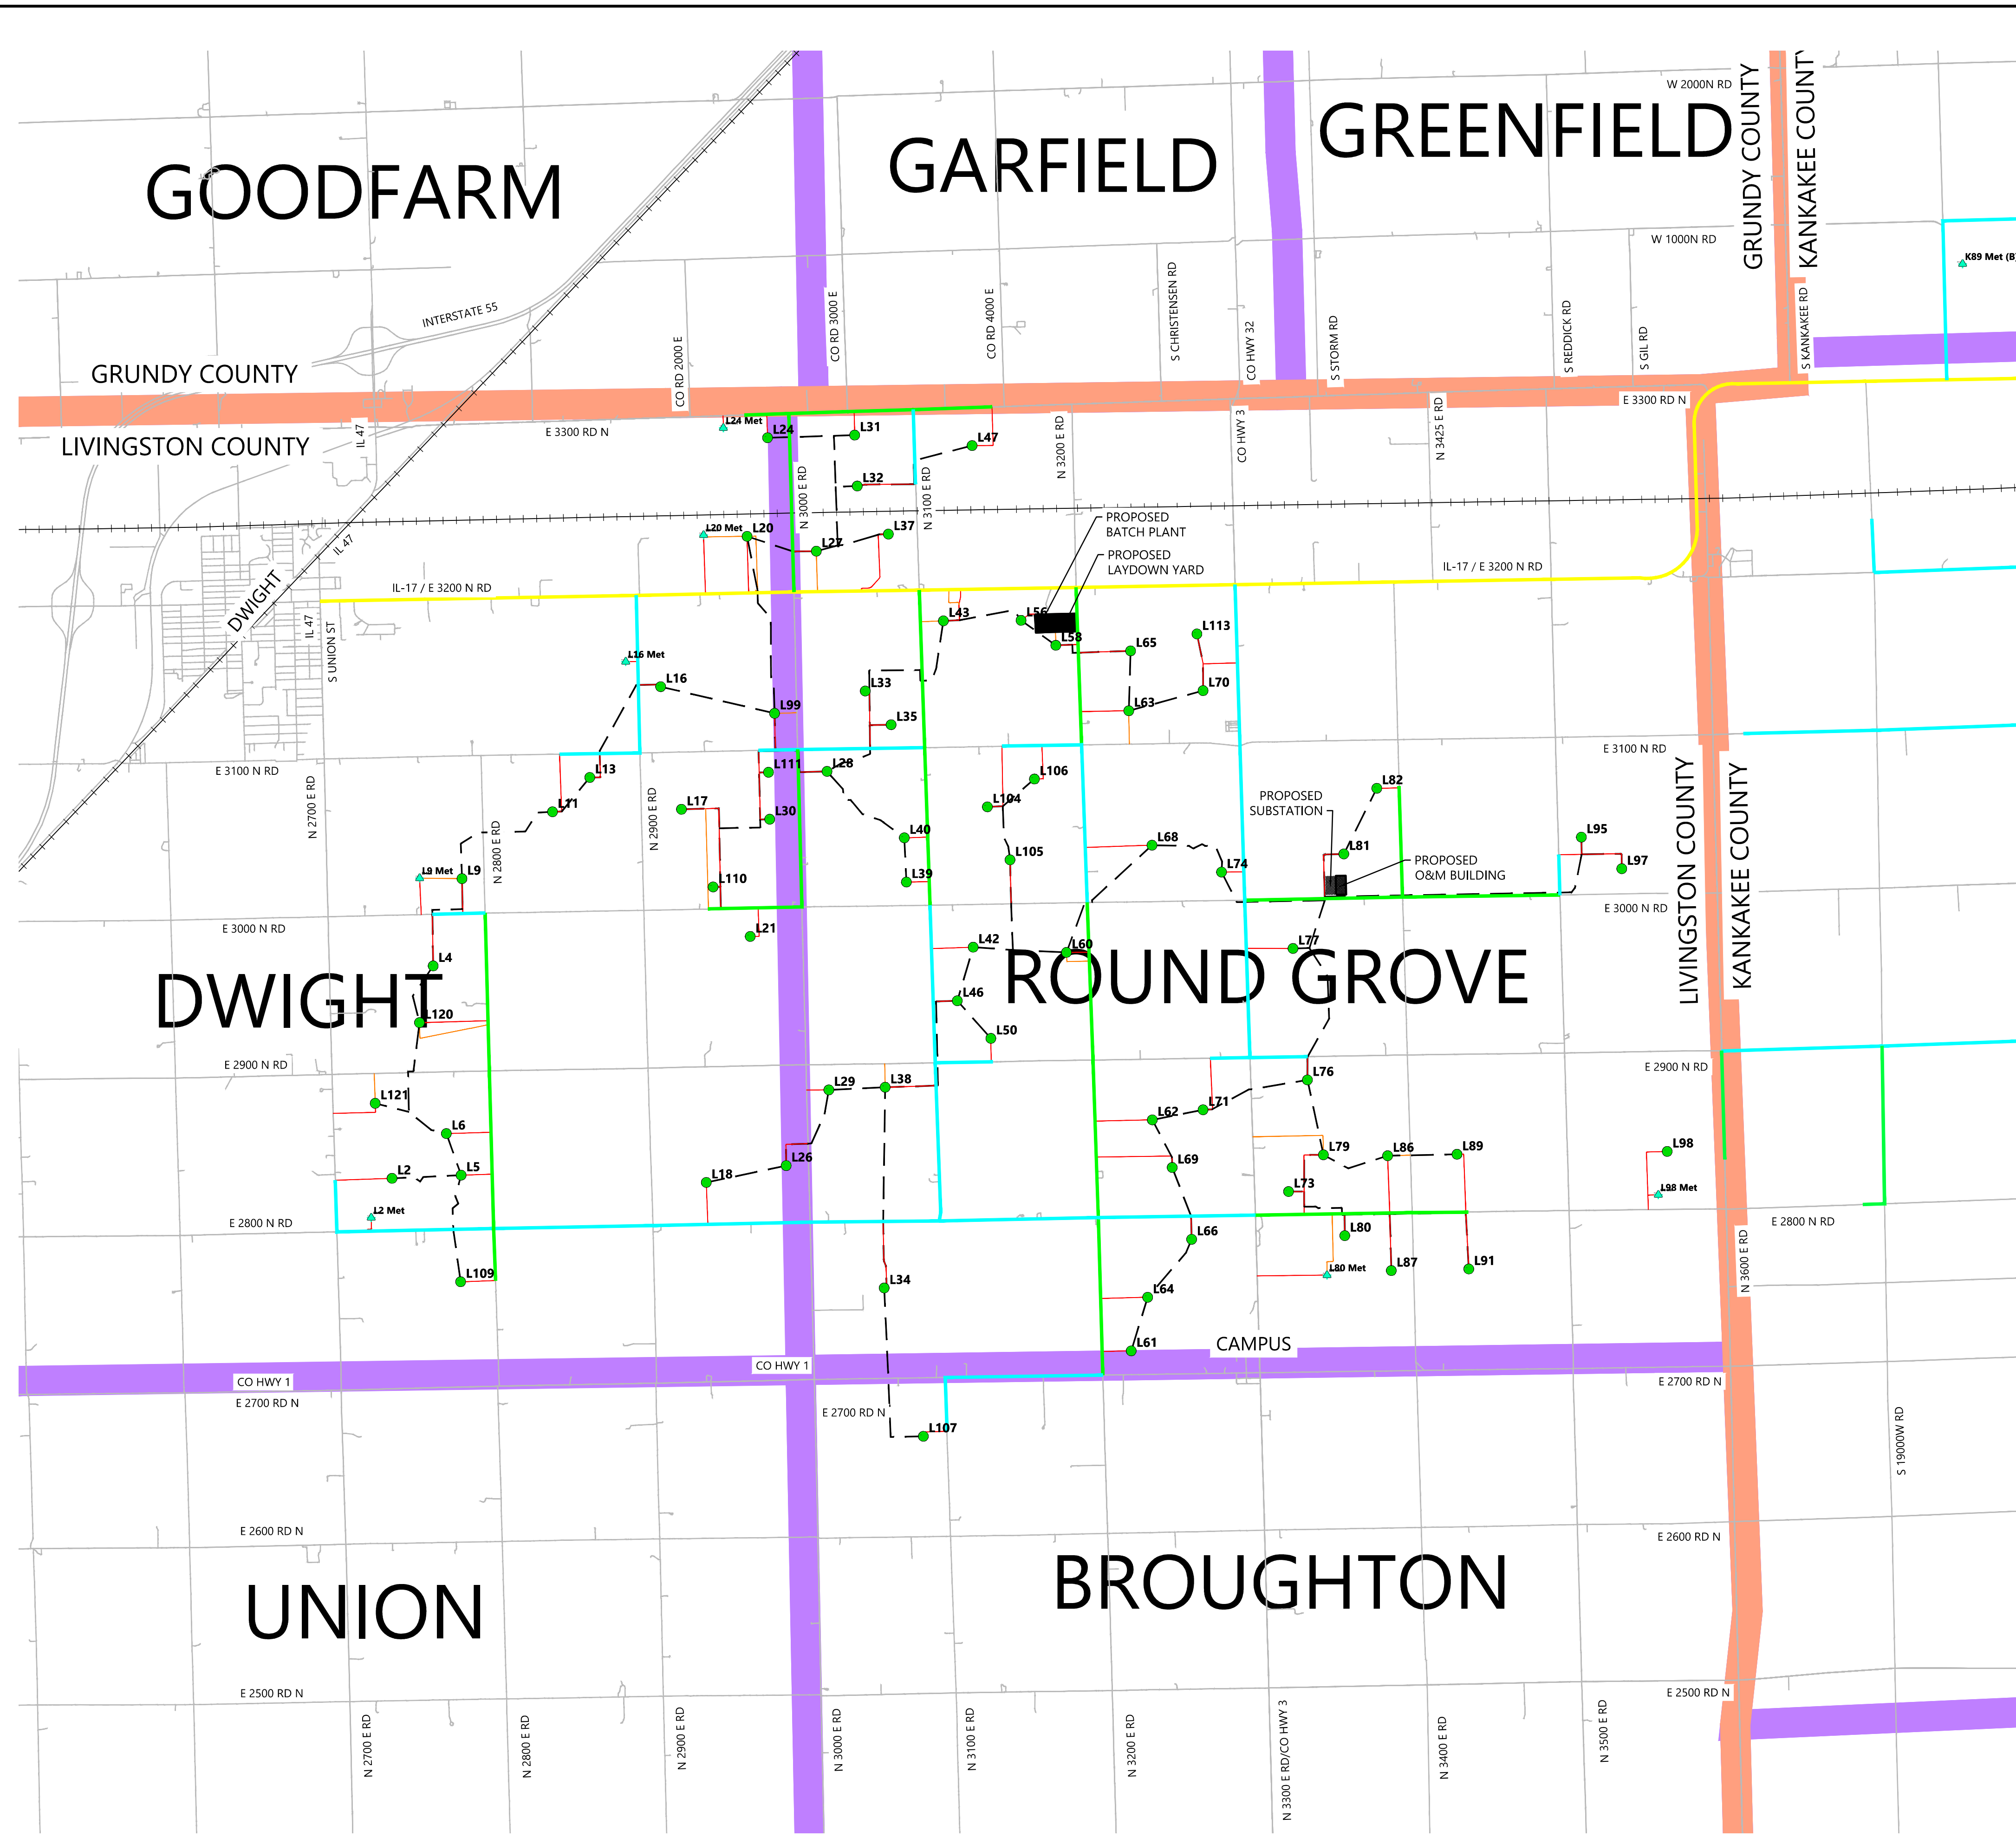

Heritage Prairie Wind

Livingston and Kankakee Counties, IL

Livingston Wind Overall Site Plan

NOT FOR CONSTRUCTION

DATE: 12/22/23

SHEET:

12/22/2023 10:30 AM, CAD: BJA/12/22/23 Heritage Prairie Overall Site Plan.dwg, 27/02/2024 9:31 AM David Gomez